
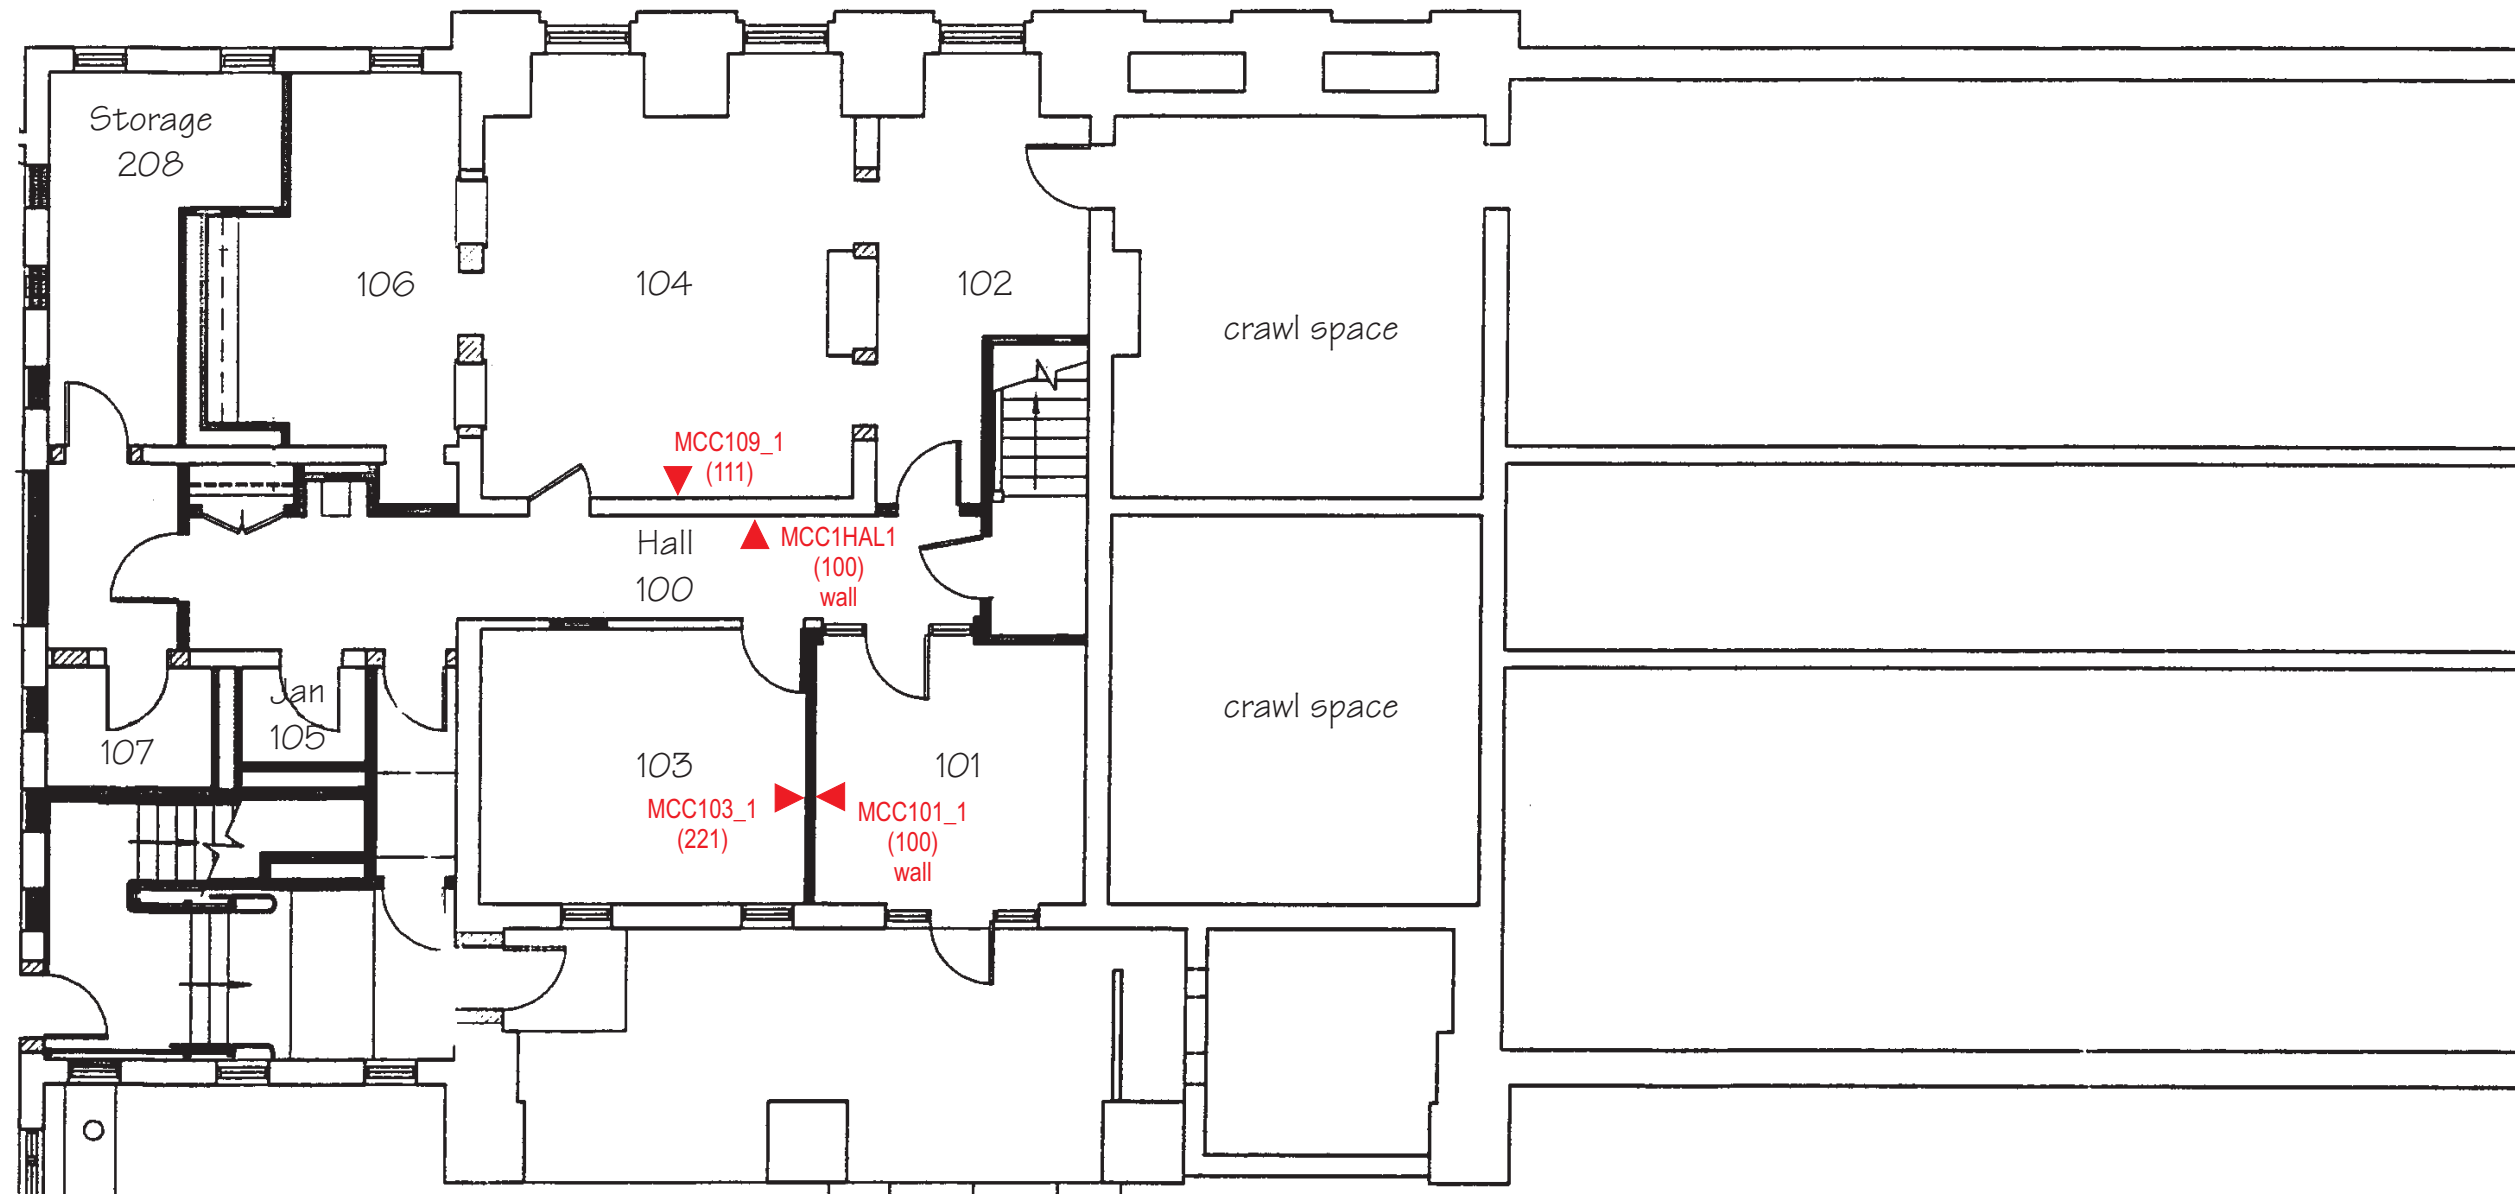

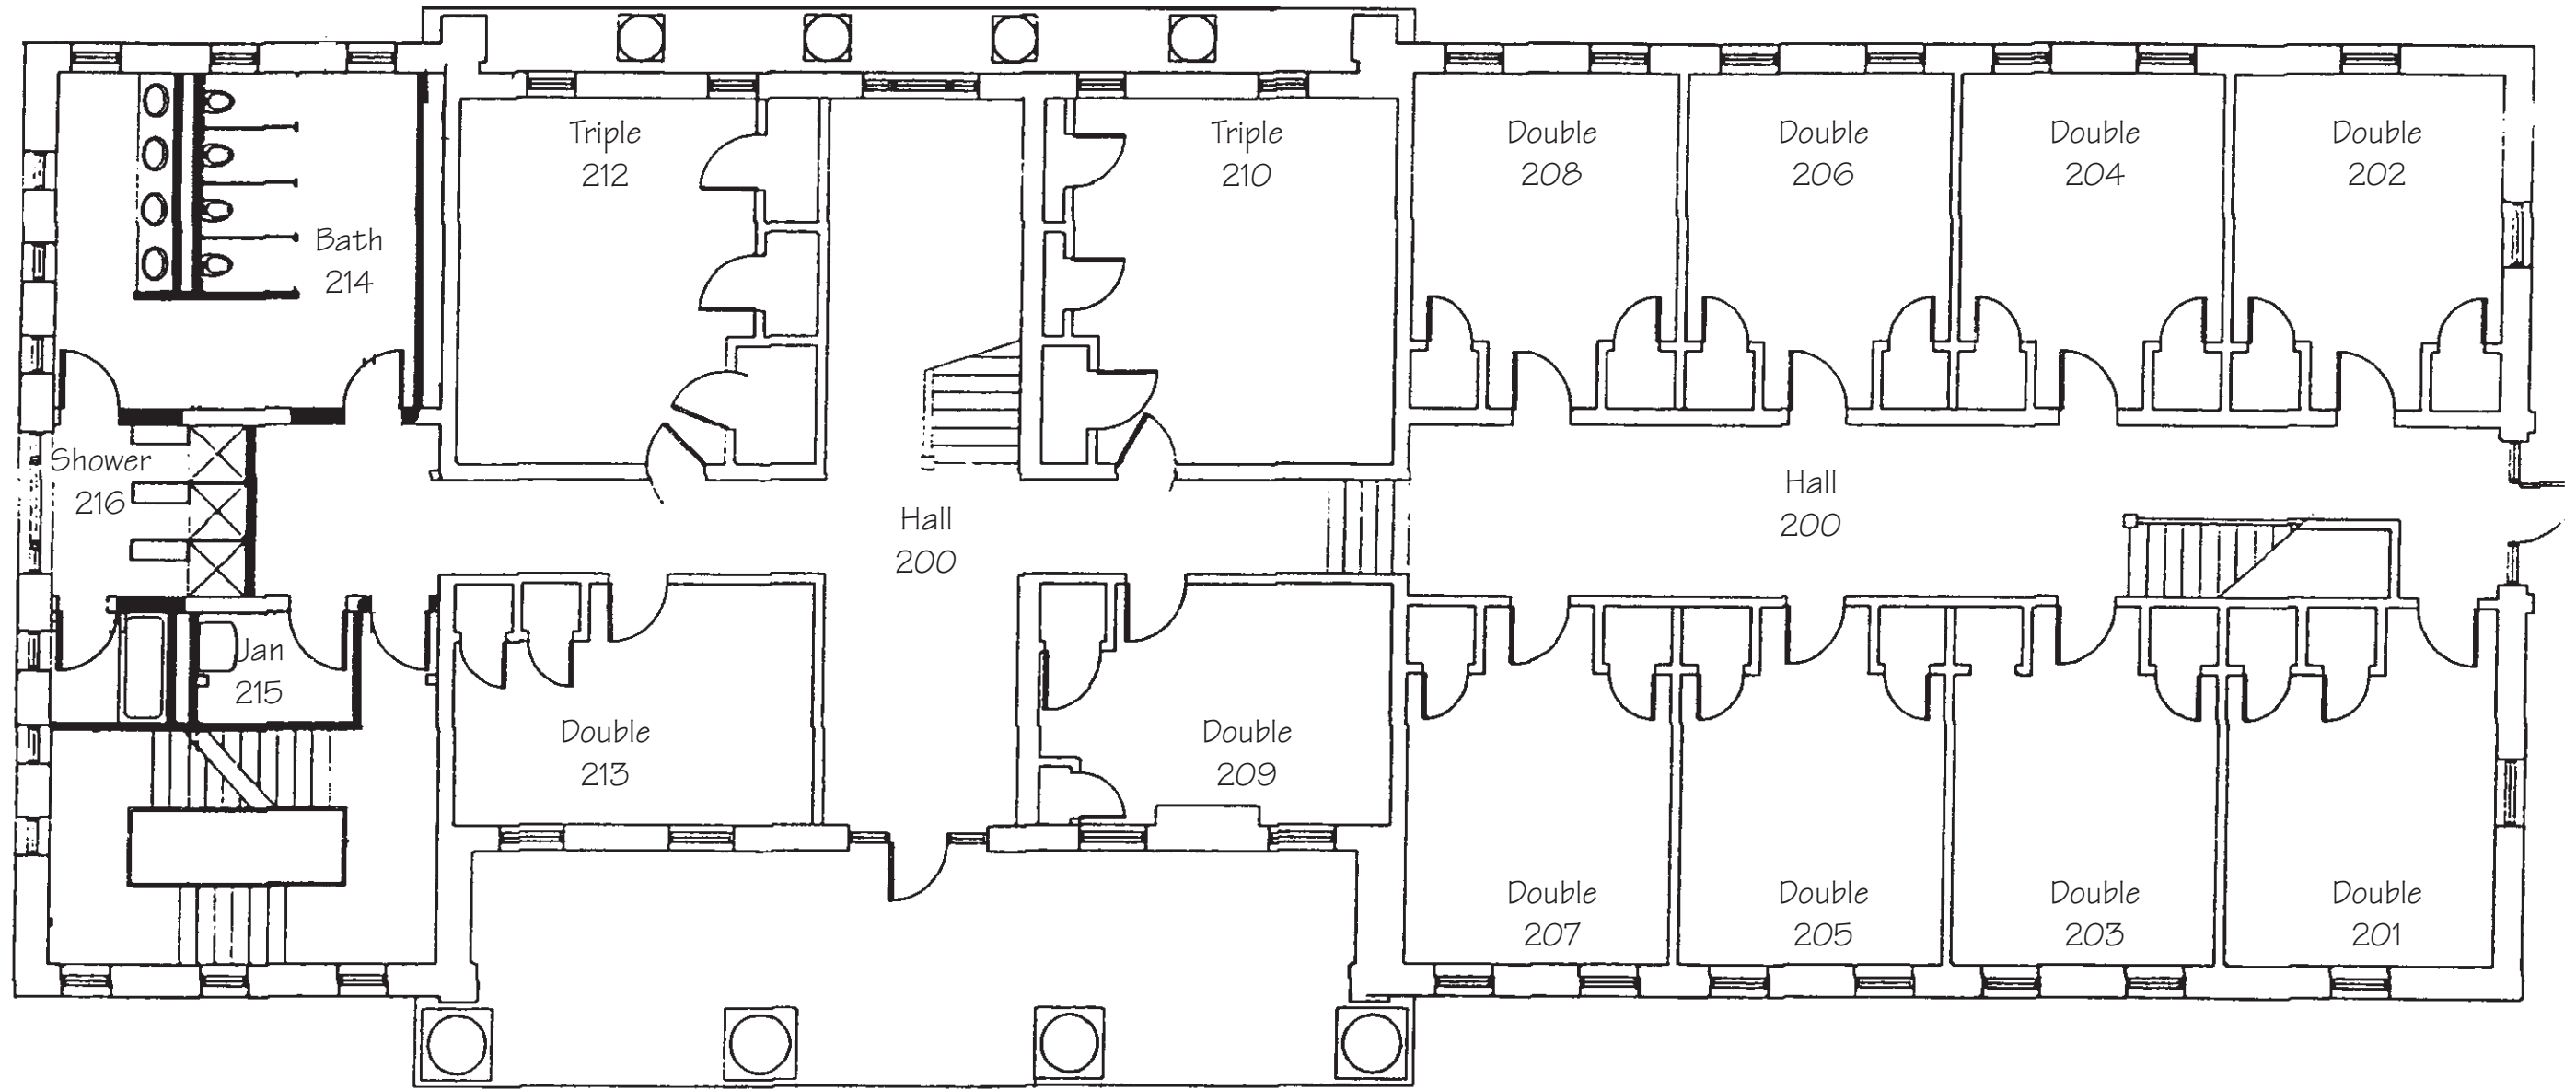



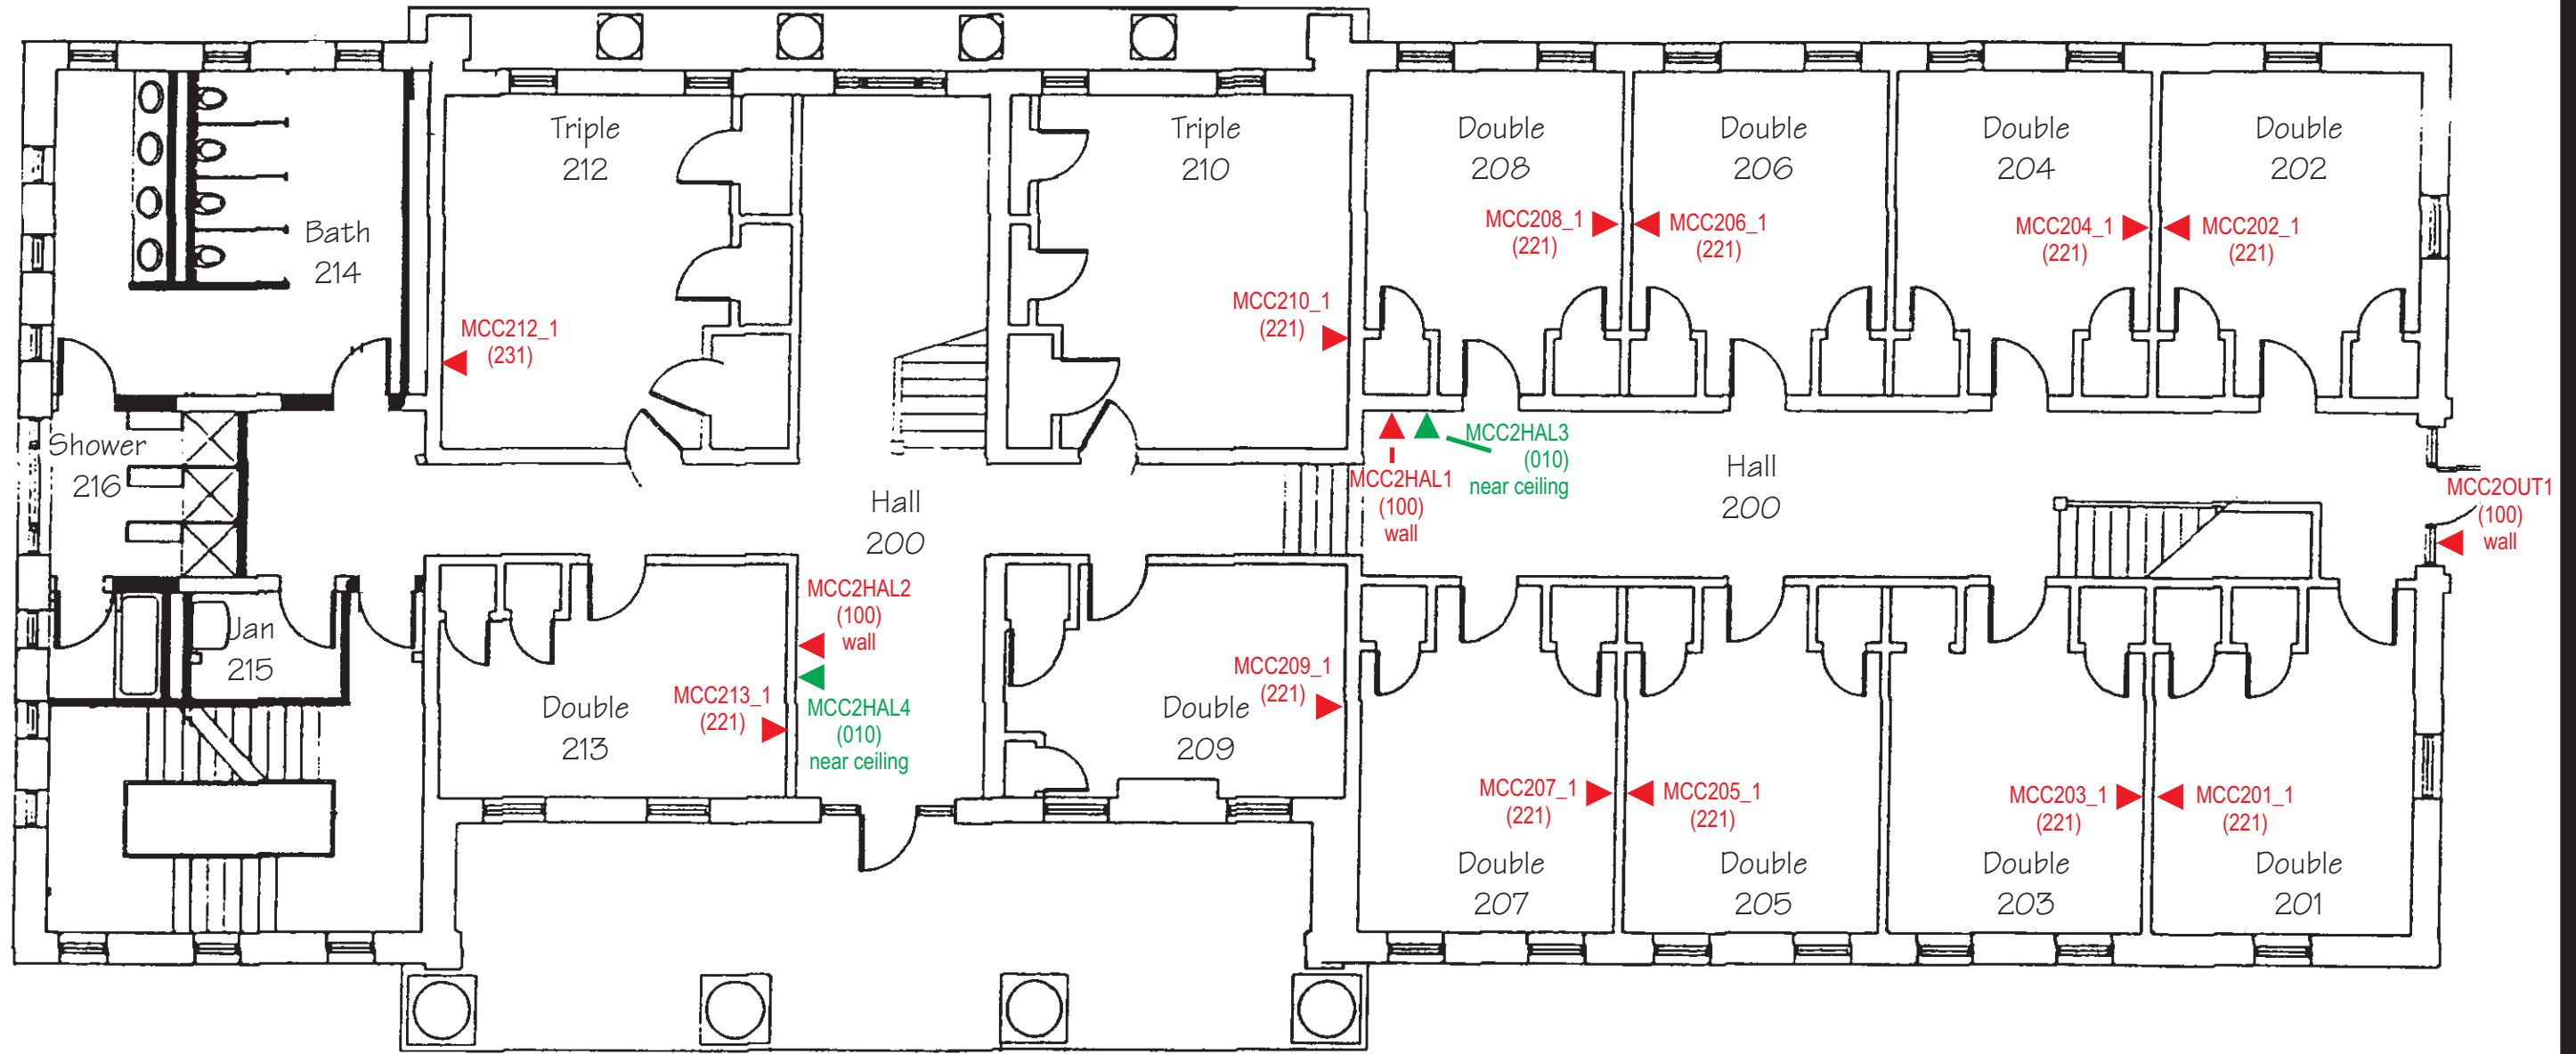
PROJECT		McCLUNG 100 LEVEL FIRST FLOOR
SCALE	none	Mary Baldwin College
DATE	4/8/97 rev 7/19/06	MBC-CIS 
DWN BY	BETLEJ	rev 63 - 4/18/97 rev 96 - 7/11/97 rev 4/24/98 rev 7/10/98 (new rm #s)
DOC NO.	CIS 000130	
SHT NO.	1 of 6	




PROJECT		McCLUNG 100 LEVEL FIRST FLOOR IMOs
SCALE	none	Mary Baldwin College
DATE	4/8/97 rev 7/19/06	MBC-CIS 
DWN BY	BETLEJ	rev 63 - 4/18/97 rev 96 - 7/11/97 rev 4/24/98 rev 7/10/98 (new rm #s)
DOC NO.	CIS 000130	
SHT NO.	2 of 6	




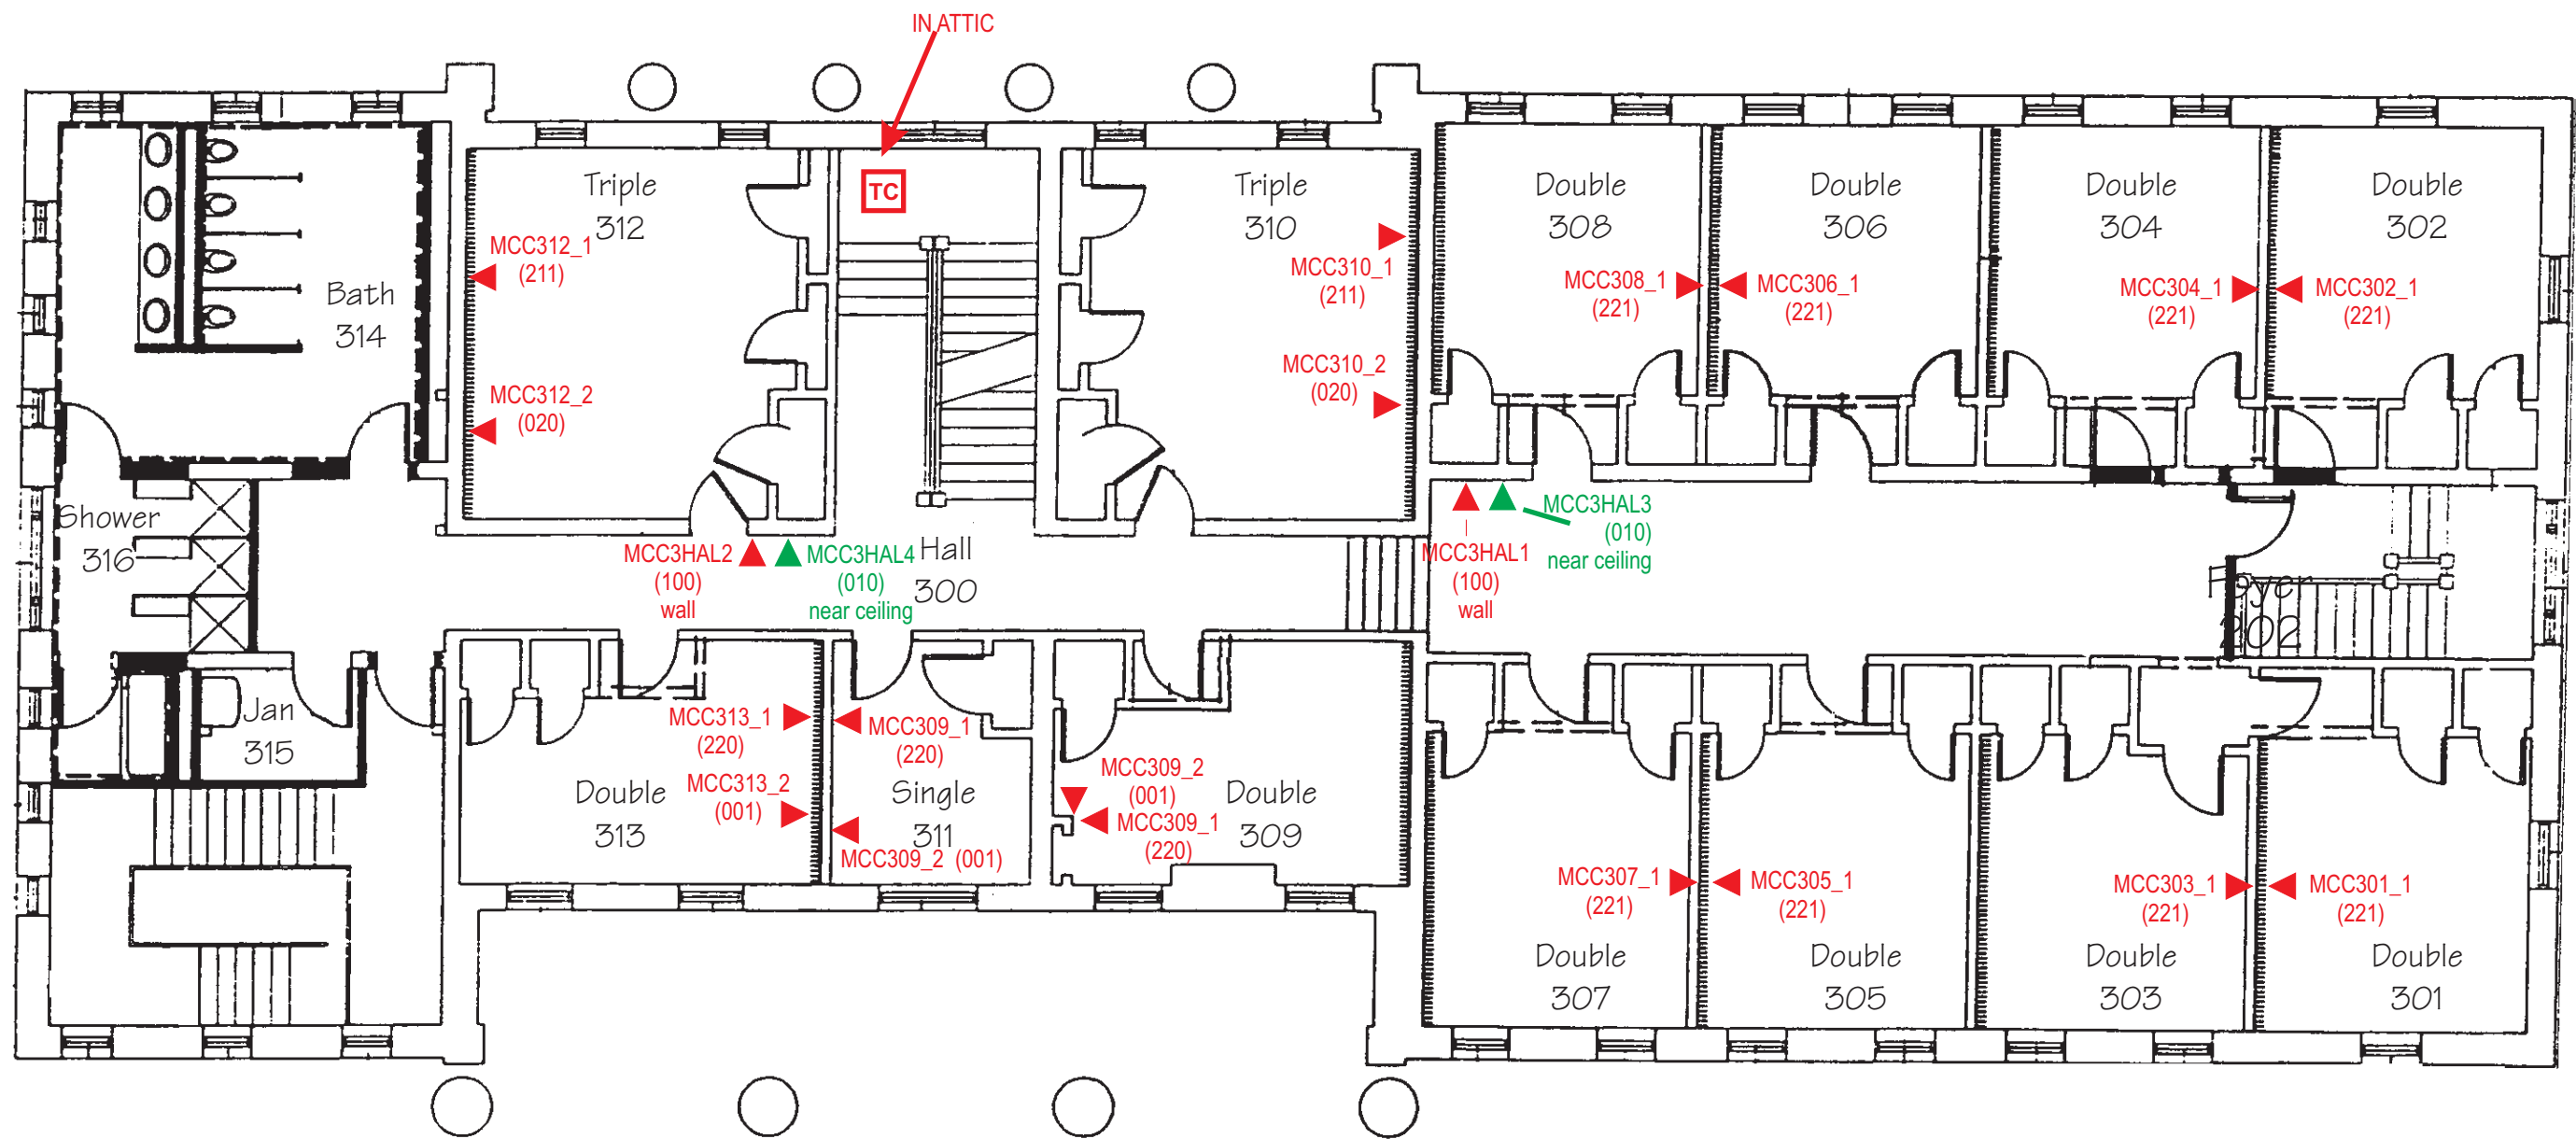
PROJECT		McCLUNG 200 LEVEL SECOND FLOOR
SCALE	none	Mary Baldwin College
DATE	4/8/97 rev 7/19/06	MBC-CIS 
DWN BY	BETLEJ	rev 63 - 4/18/97 rev 96 - 7/11/97 rev 4/24/98 rev 7/10/98 (new rm #s)
DOC NO.	CIS 000130	
SHT NO.	3 of 6	



PROJECT		McCLUNG 200 LEVEL SECOND FLOOR IMO _s	
SCALE	none	Mary Baldwin College	
DATE	4/8/97 rev 7/19/06	MBC-CIS	
DWN BY	BETLEJ	rev 63 - 4/18/97 rev 96 - 7/11/97 rev 4/24/98 rev 7/10/98 (new rm #s)	
DOC NO.	CIS 000130		
SHT NO.	4 of 6		

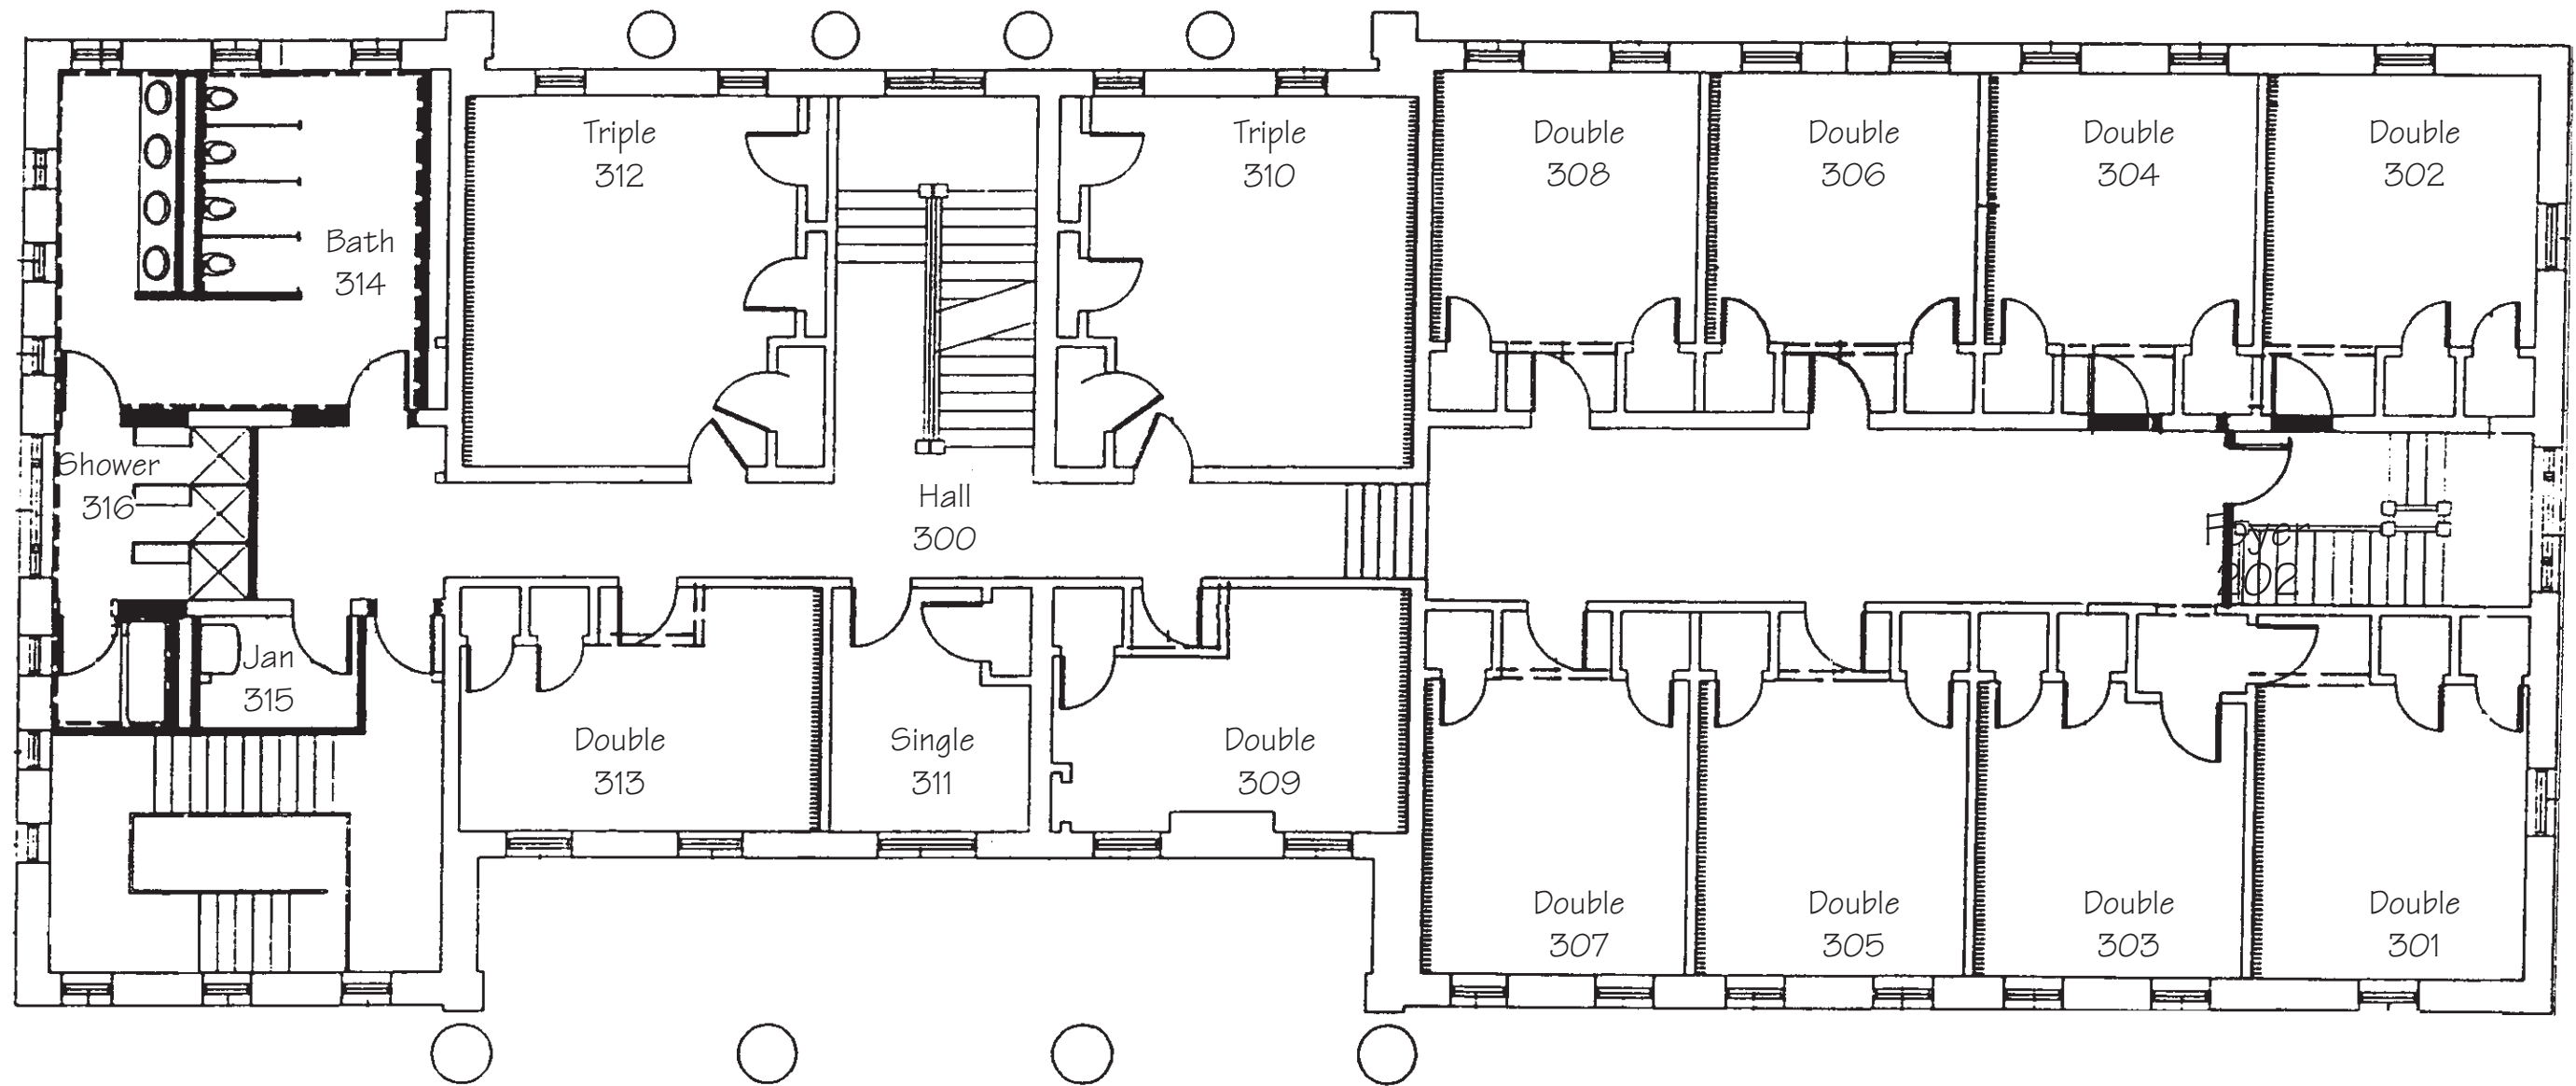

PROJECT		McCLUNG 300 LEVEL THIRD FLOOR
SCALE	none	Mary Baldwin College
DATE	4/8/97 rev 7/19/06	MBC-CIS 
DWN BY	BETLEJ	rev 63 - 4/18/97 rev 96 - 7/11/97 rev 4/24/98 rev 7/10/98 (new rm #s)
DOC NO.	CIS 000130	
SHT NO.	5 of 6	



PROJECT		McCLUNG 300 LEVEL THIRD FLOOR IMOs
SCALE	none	Mary Baldwin College
DATE	4/8/97 rev 7/19/06	MBC-CIS
DWN BY	BETLEJ	rev 63 - 4/18/97 rev 96 - 7/11/97 rev 4/24/98 rev 7/10/98 (new rm #s)
DOC NO.	CIS 000130	
SHT NO.	6 of 6	